




SAMPLE SITE PLAN

Show location of all lot lines and their dimensions. Show location and dimensions of all proposed buildings to be served by septic systems, show the location and dimensions of both the primary and alternate drainfield areas. For alterations or additions to existing buildings served by a septic system, show location of drainfield or if the location is not know, show the location of the vent pipe. Show scale used and the north location.

Center of Right of Way (Not Center of Pavement)

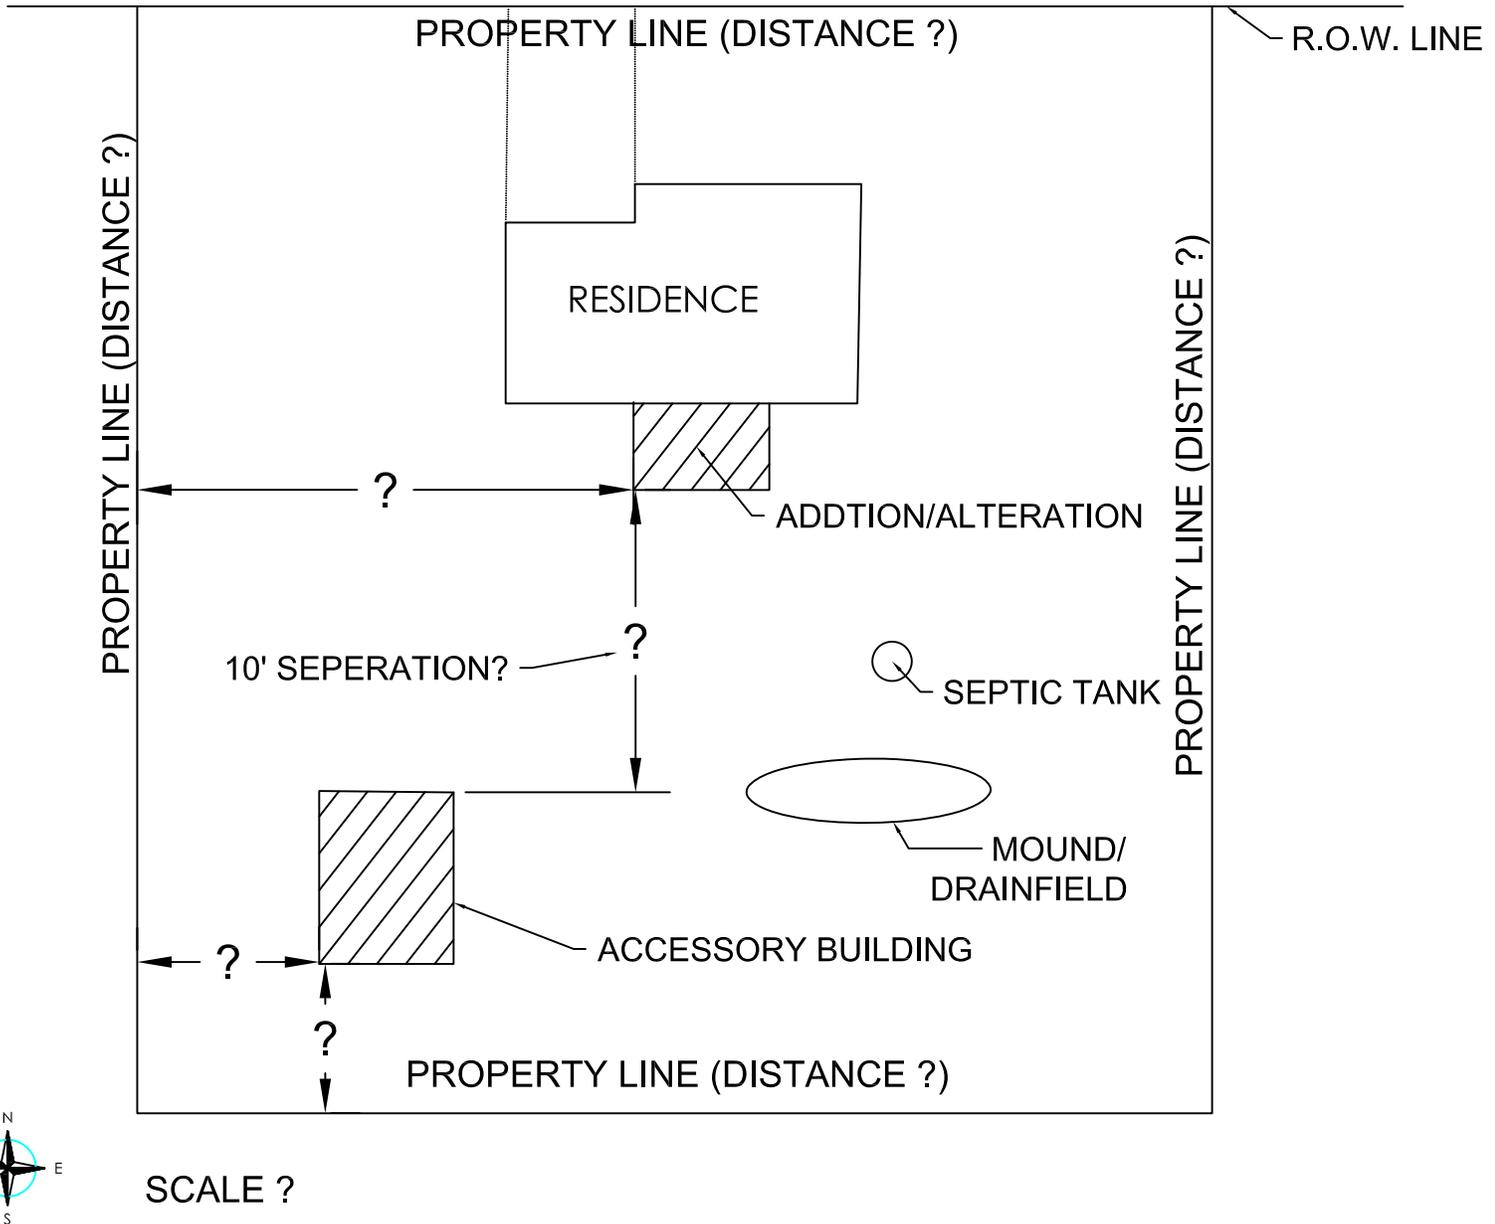

SITE PLAN SKETCH (SCALE: ONE SQUARE = _____ FEET)

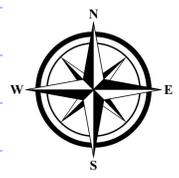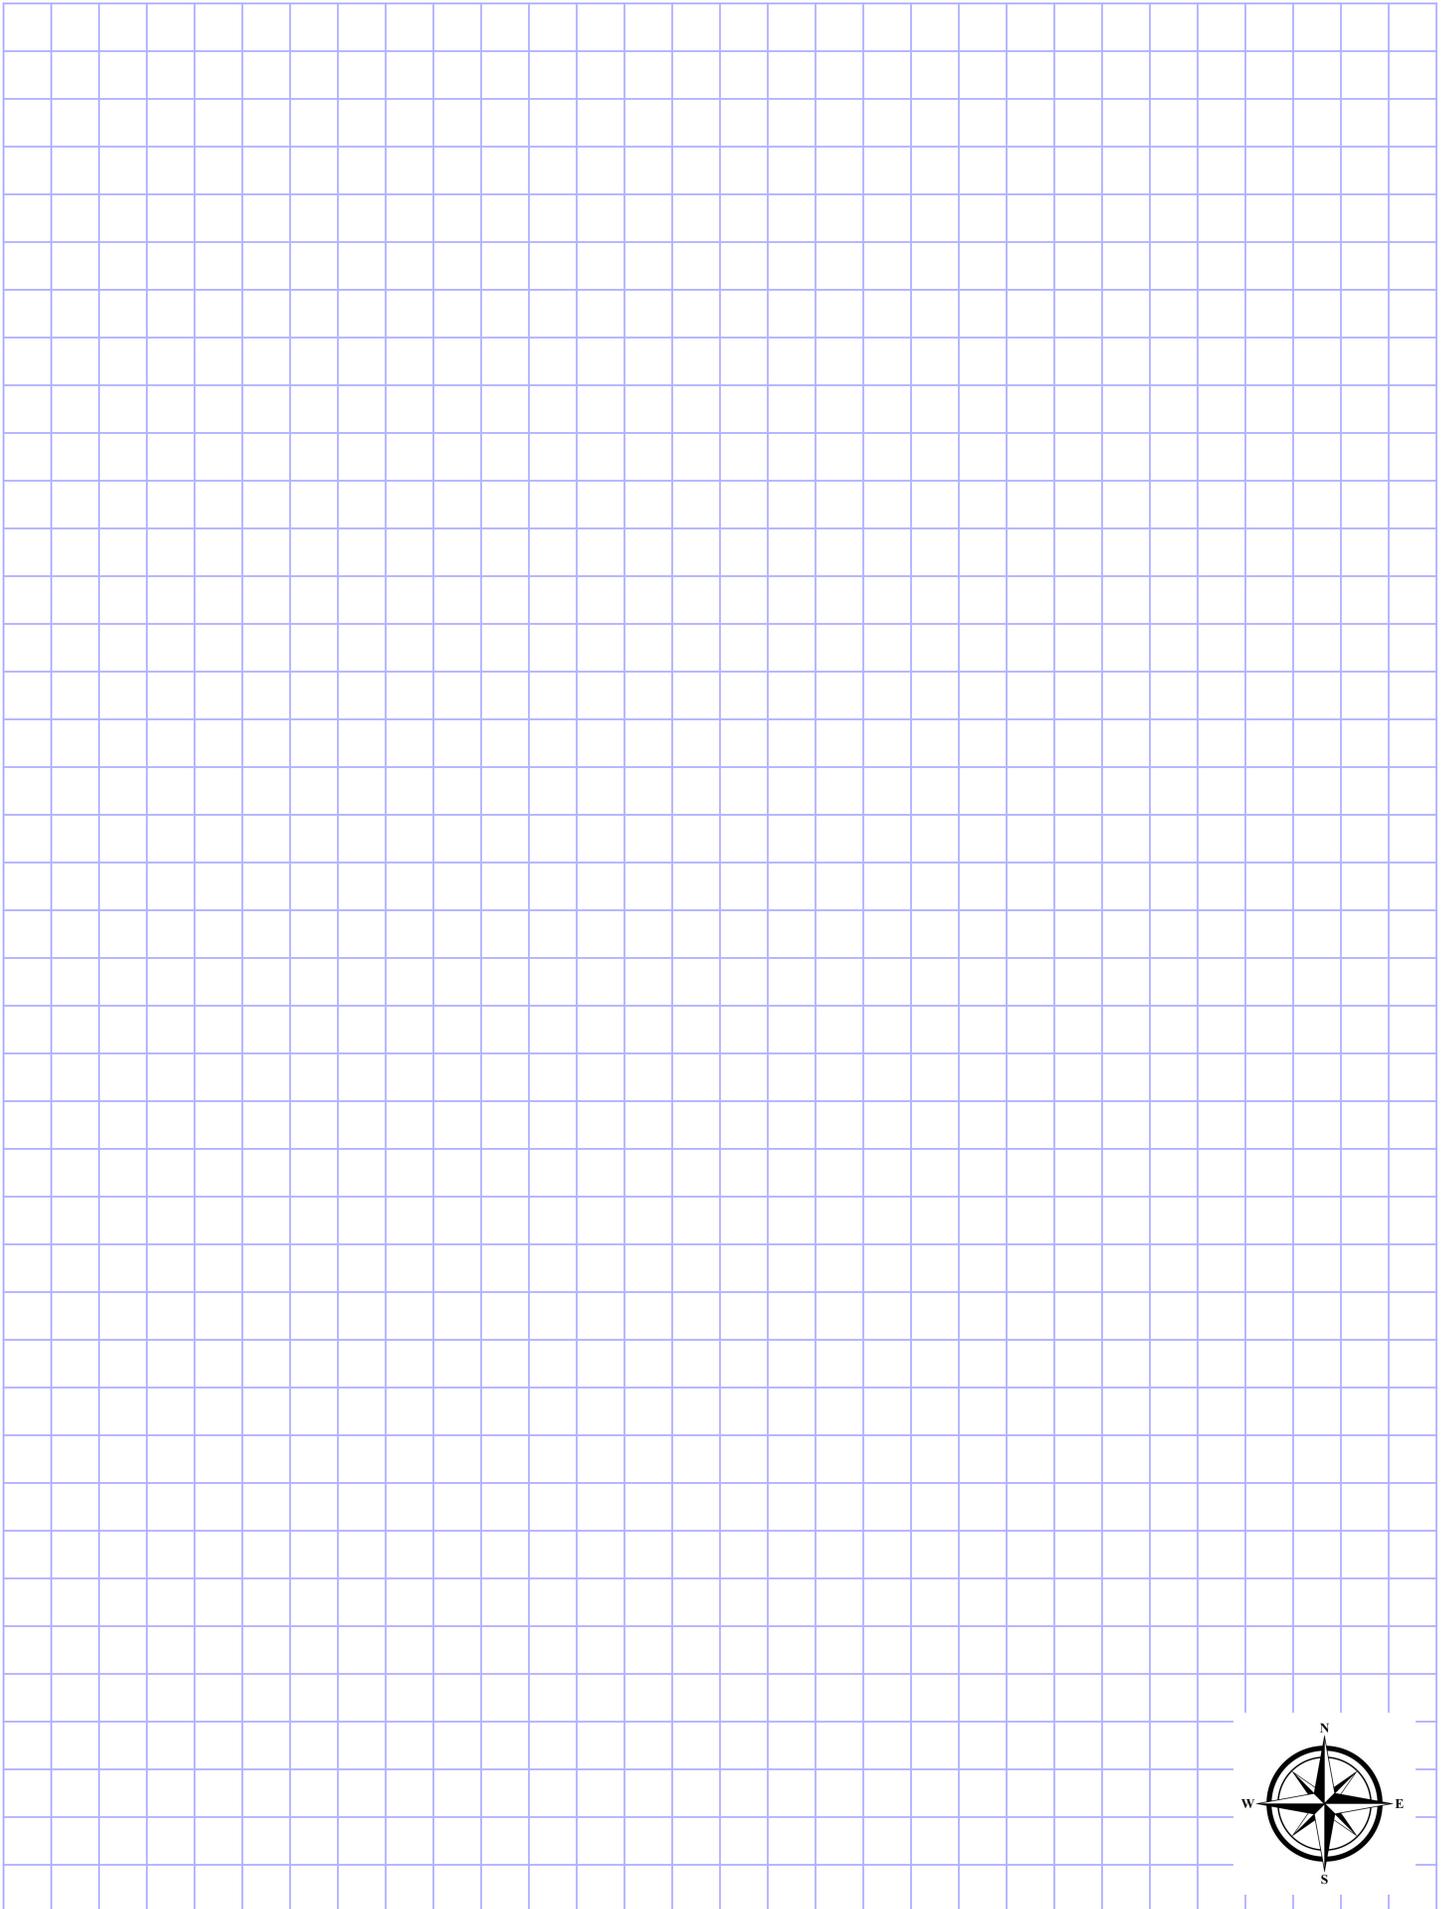

SITE PLAN SKETCH (SCALE: ONE SQUARE = _____ FEET)

